



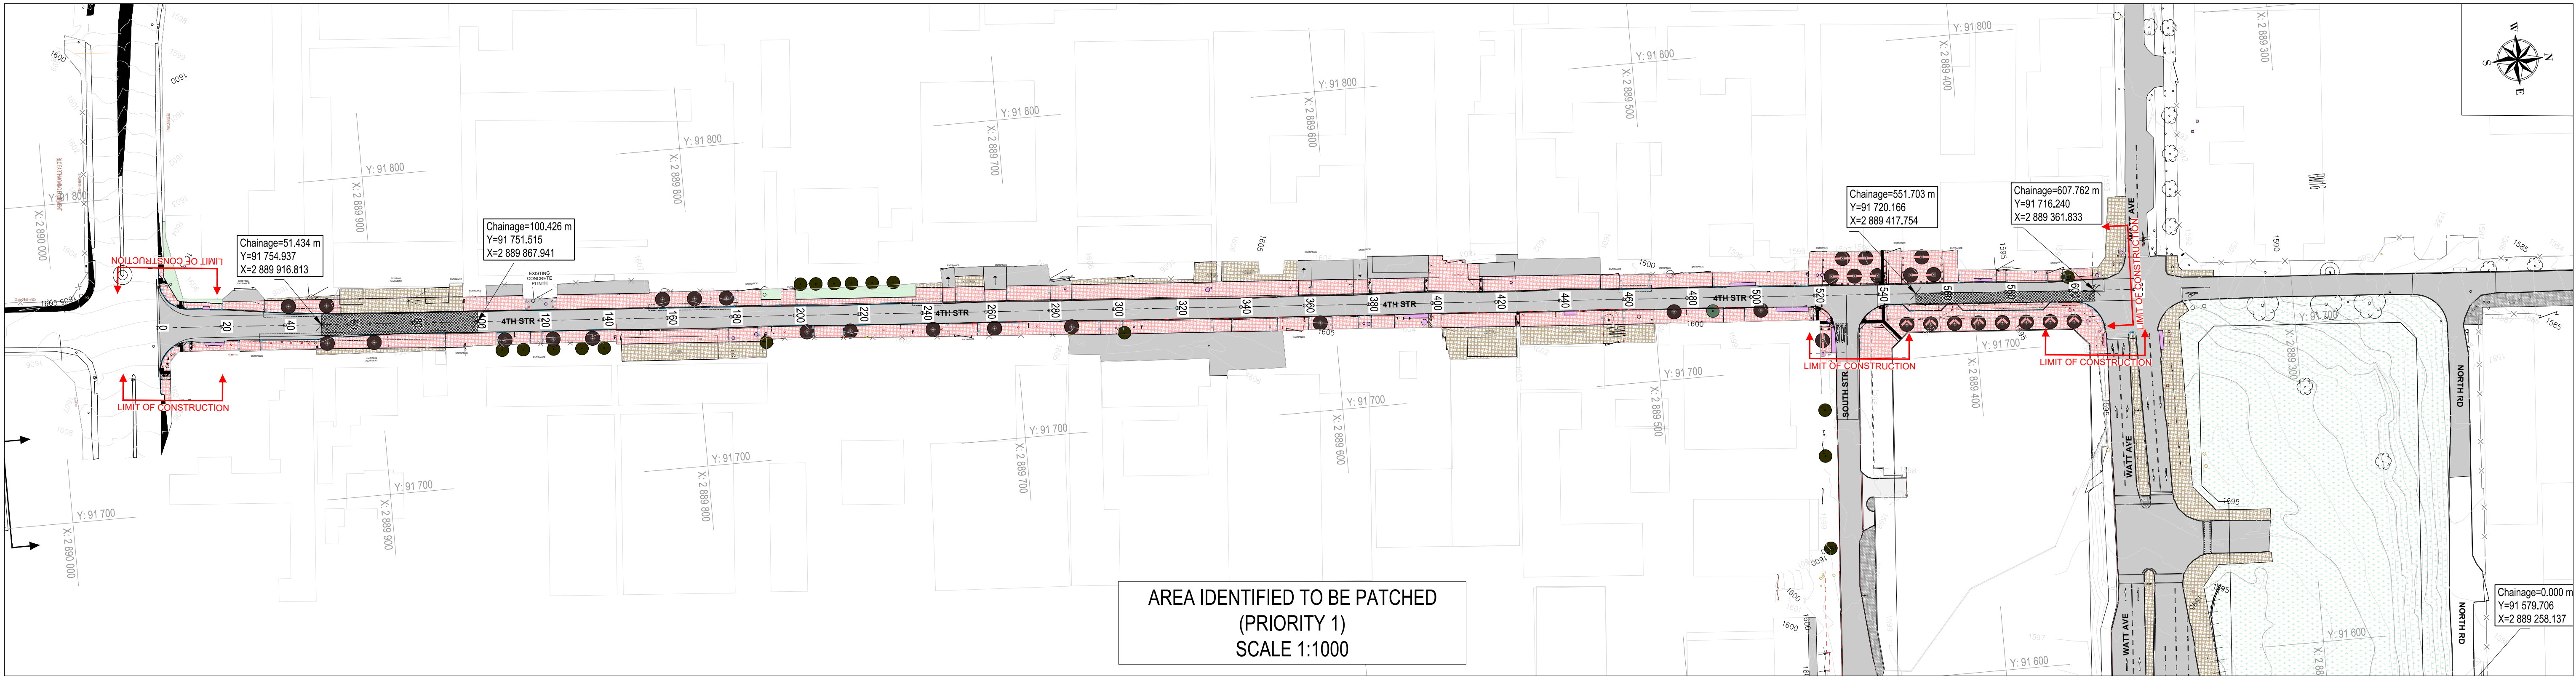

AREA IDENTIFIED TO BE PATCHED
(PRIORITY 1)
SCALE 1:1000

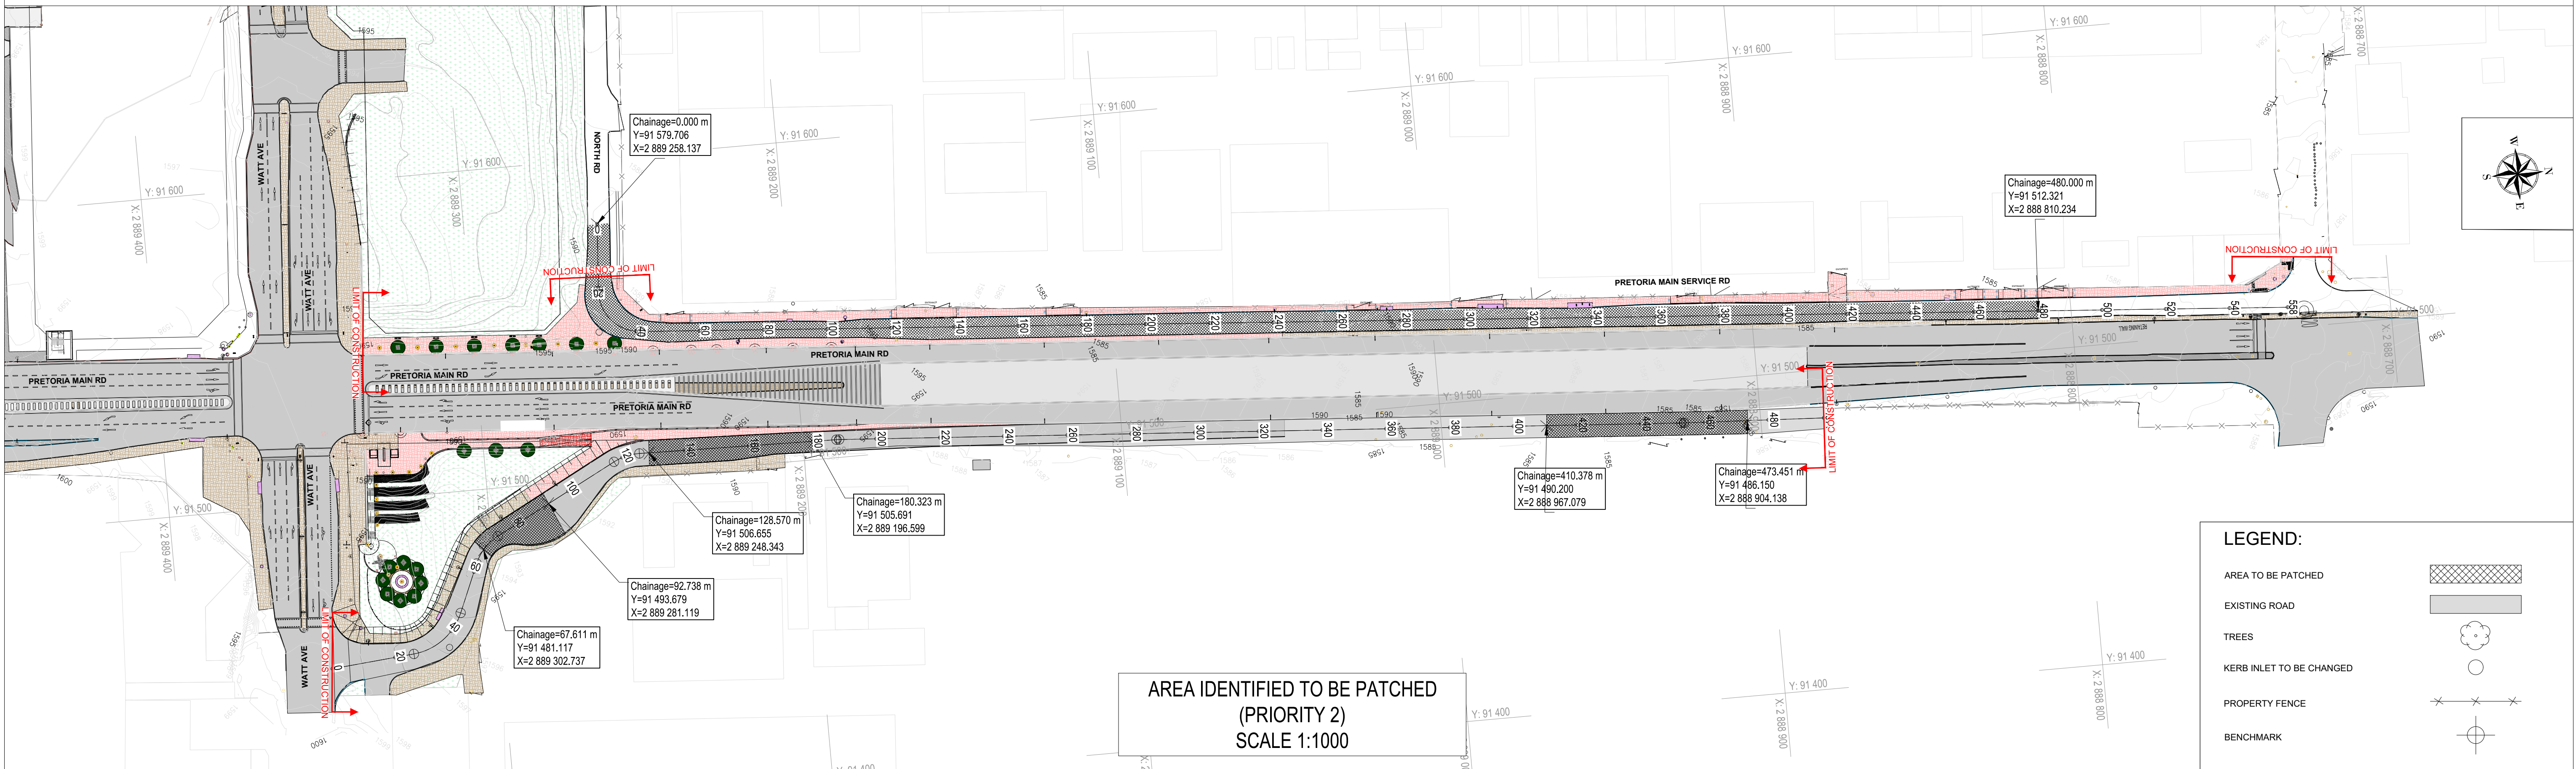

AREA IDENTIFIED TO BE PATCHED
(PRIORITY 2)
SCALE 1:1000

LEGEND:

- AREA TO BE PATCHED
- EXISTING ROAD
- TREES
- KERB INLET TO BE CHANGED
- PROPERTY FENCE
- BENCHMARK

- Existing pavement Not part of scope
- Pavement Type 1
- Pavement Type 2
- Roadway
- Clay Pavers Type 1
- Clay Pavers Type 2
- New Bollards to Detail
- New Bin to Detail
- Street Trader Demarcation
- New Tree Ring per Tree Schedule and Detail
- New Tree as per Tree Schedule and Detail
- Existing Tree as per layout
- New Bench Type A to Detail
- New Bench Type B to Detail
- New Bench Type C to Detail
- Kerb Inlet to Engineer spec.
- Stormwater channel to Engineer spec.
- Lamp Post Street light
- EX-LP NEW-LP
- Double Arm Street Light (Street level and Pedestrian level light head)
- New Post Top Street light to specification
- Existing Single Non-Mountable Kerb.
- New Single Non-Mountable Kerb to Detail and Eng. Spec.
- New Mountable Kerb to Detail and Eng. Spec.
- New Garden Kerb to Detail and Eng. Spec.
- New Double Non-Mountable Kerb to Detail and Eng. Spec.
- New Retaining Wall to Detail and Eng. Spec.
- Roadway direction.
- Entrance Driveway Side slope lie-in to Pavement
- Entrance Driveway slope lie-in to Roadway

CLIENT'S DETAILS



3 Helen Joseph
NEWTOWN, JOHANNESBURG
2000
JOHANNESBURG DEVELOPMENT AGENCY

REVISIONS

NR	DATE	APPROVED	DESCRIPTION	PAR
0	25/01/2023	JKM	ORIGINAL	

NOTES:

- THIS DRAWING IS TO BE READ IN CONJUNCTION WITH SABS 1200 STANDARDIZED SPECIFICATIONS AND THE PROJECT SPECIFICATIONS.
- PRIOR TO THE START OF CONSTRUCTION, ALL SERVICES WHICH ARE TO BE CROSSED MUST BE EXPOSED BY HAND TO CONFIRM THEIR POSITIONS AND LEVELS. ANY DISCREPANCY IS TO BE IMMEDIATELY REPORTED TO THE ENGINEER.
- A FULL SET OF MATERIAL TESTS (COMPACTION, CBR & UCS) REFLECTING COMPLIANCE WITH THE SPECIFICATIONS IS TO BE SUBMITTED TO THE ENGINEER FOR ONWARD TRANSMISSION TO THE EMPLOYER.
- INTERSECTION SERVICES TO BE EXPOSED. POSITIONS RECORDED AND ANY CLASHES IN POSITION WITH THE WORKS TO BE REPORTED TO THE ENGINEER PRIOR TO THE COMMENCEMENT OF CONSTRUCTION.

CONSULTANT'S DETAIL



KABE CONSULTING ENGINEERS
218 Dr VAN DER MERWE DRIVE
MONTANA PARK
0182
Tel: 087 809 0982
Fax: 086 516 4728
e-mail: info@kabe.co.za

DESIGNED

NAME: AMN NDIOWA
SIGNATURE: DATE:

DRAWN

NAME: AMN NDIOWA
SIGNATURE: DATE:

CHECKED

NAME: JK MOLOISANE
SIGNATURE: DATE: Prof Reg No.: 201470015

INFORMATION OFFICE CHECKED

NAME: TG MOENG
SIGNATURE: DATE:

DESIGN OFFICE APPROVAL

NAME: JK MOLOISANE
SIGNATURE: DATE: Prof Reg No.: 201470015

CONTRACT No.

JDA.10.198.A.2022

PROJECT No.

-

SHEET No.

01 of 01

PAPER SIZE

A1

SCALE

1:1000

DATE:

13/04/2023

LOCATION OF PROJECT

WYNBERG, CITY OF JOHANNESBURG, REGION E OF METRO.

DESCRIPTION OF PROJECT:

WATT STREET PRECINCT (WYNBERG) PUBLIC ENVIRONMENT UPGRADES

DRAWING DESCRIPTION.

IDENTIFIED AREA TO BE PATCHED

DRAWING No.

JDA - LP - 001 - V00 - C

PROJECT STATUS

- INCEPTION
- DESIGN DEVELOPMENT
- TENDER DRAWING
- APPROVED CONSTRUCTION DRAWING
- AS BUILT DRAWING

PROJECT ENGINEER OF JOHANNESBURG DEVELOPMENT AGENCY (JDA):


NAME SIGNATURE

Prof Reg No. DATE

INSPECTOR OF WORKS OF JOHANNESBURG DEVELOPMENT AGENCY:

SIGNATURE

NAME DATE

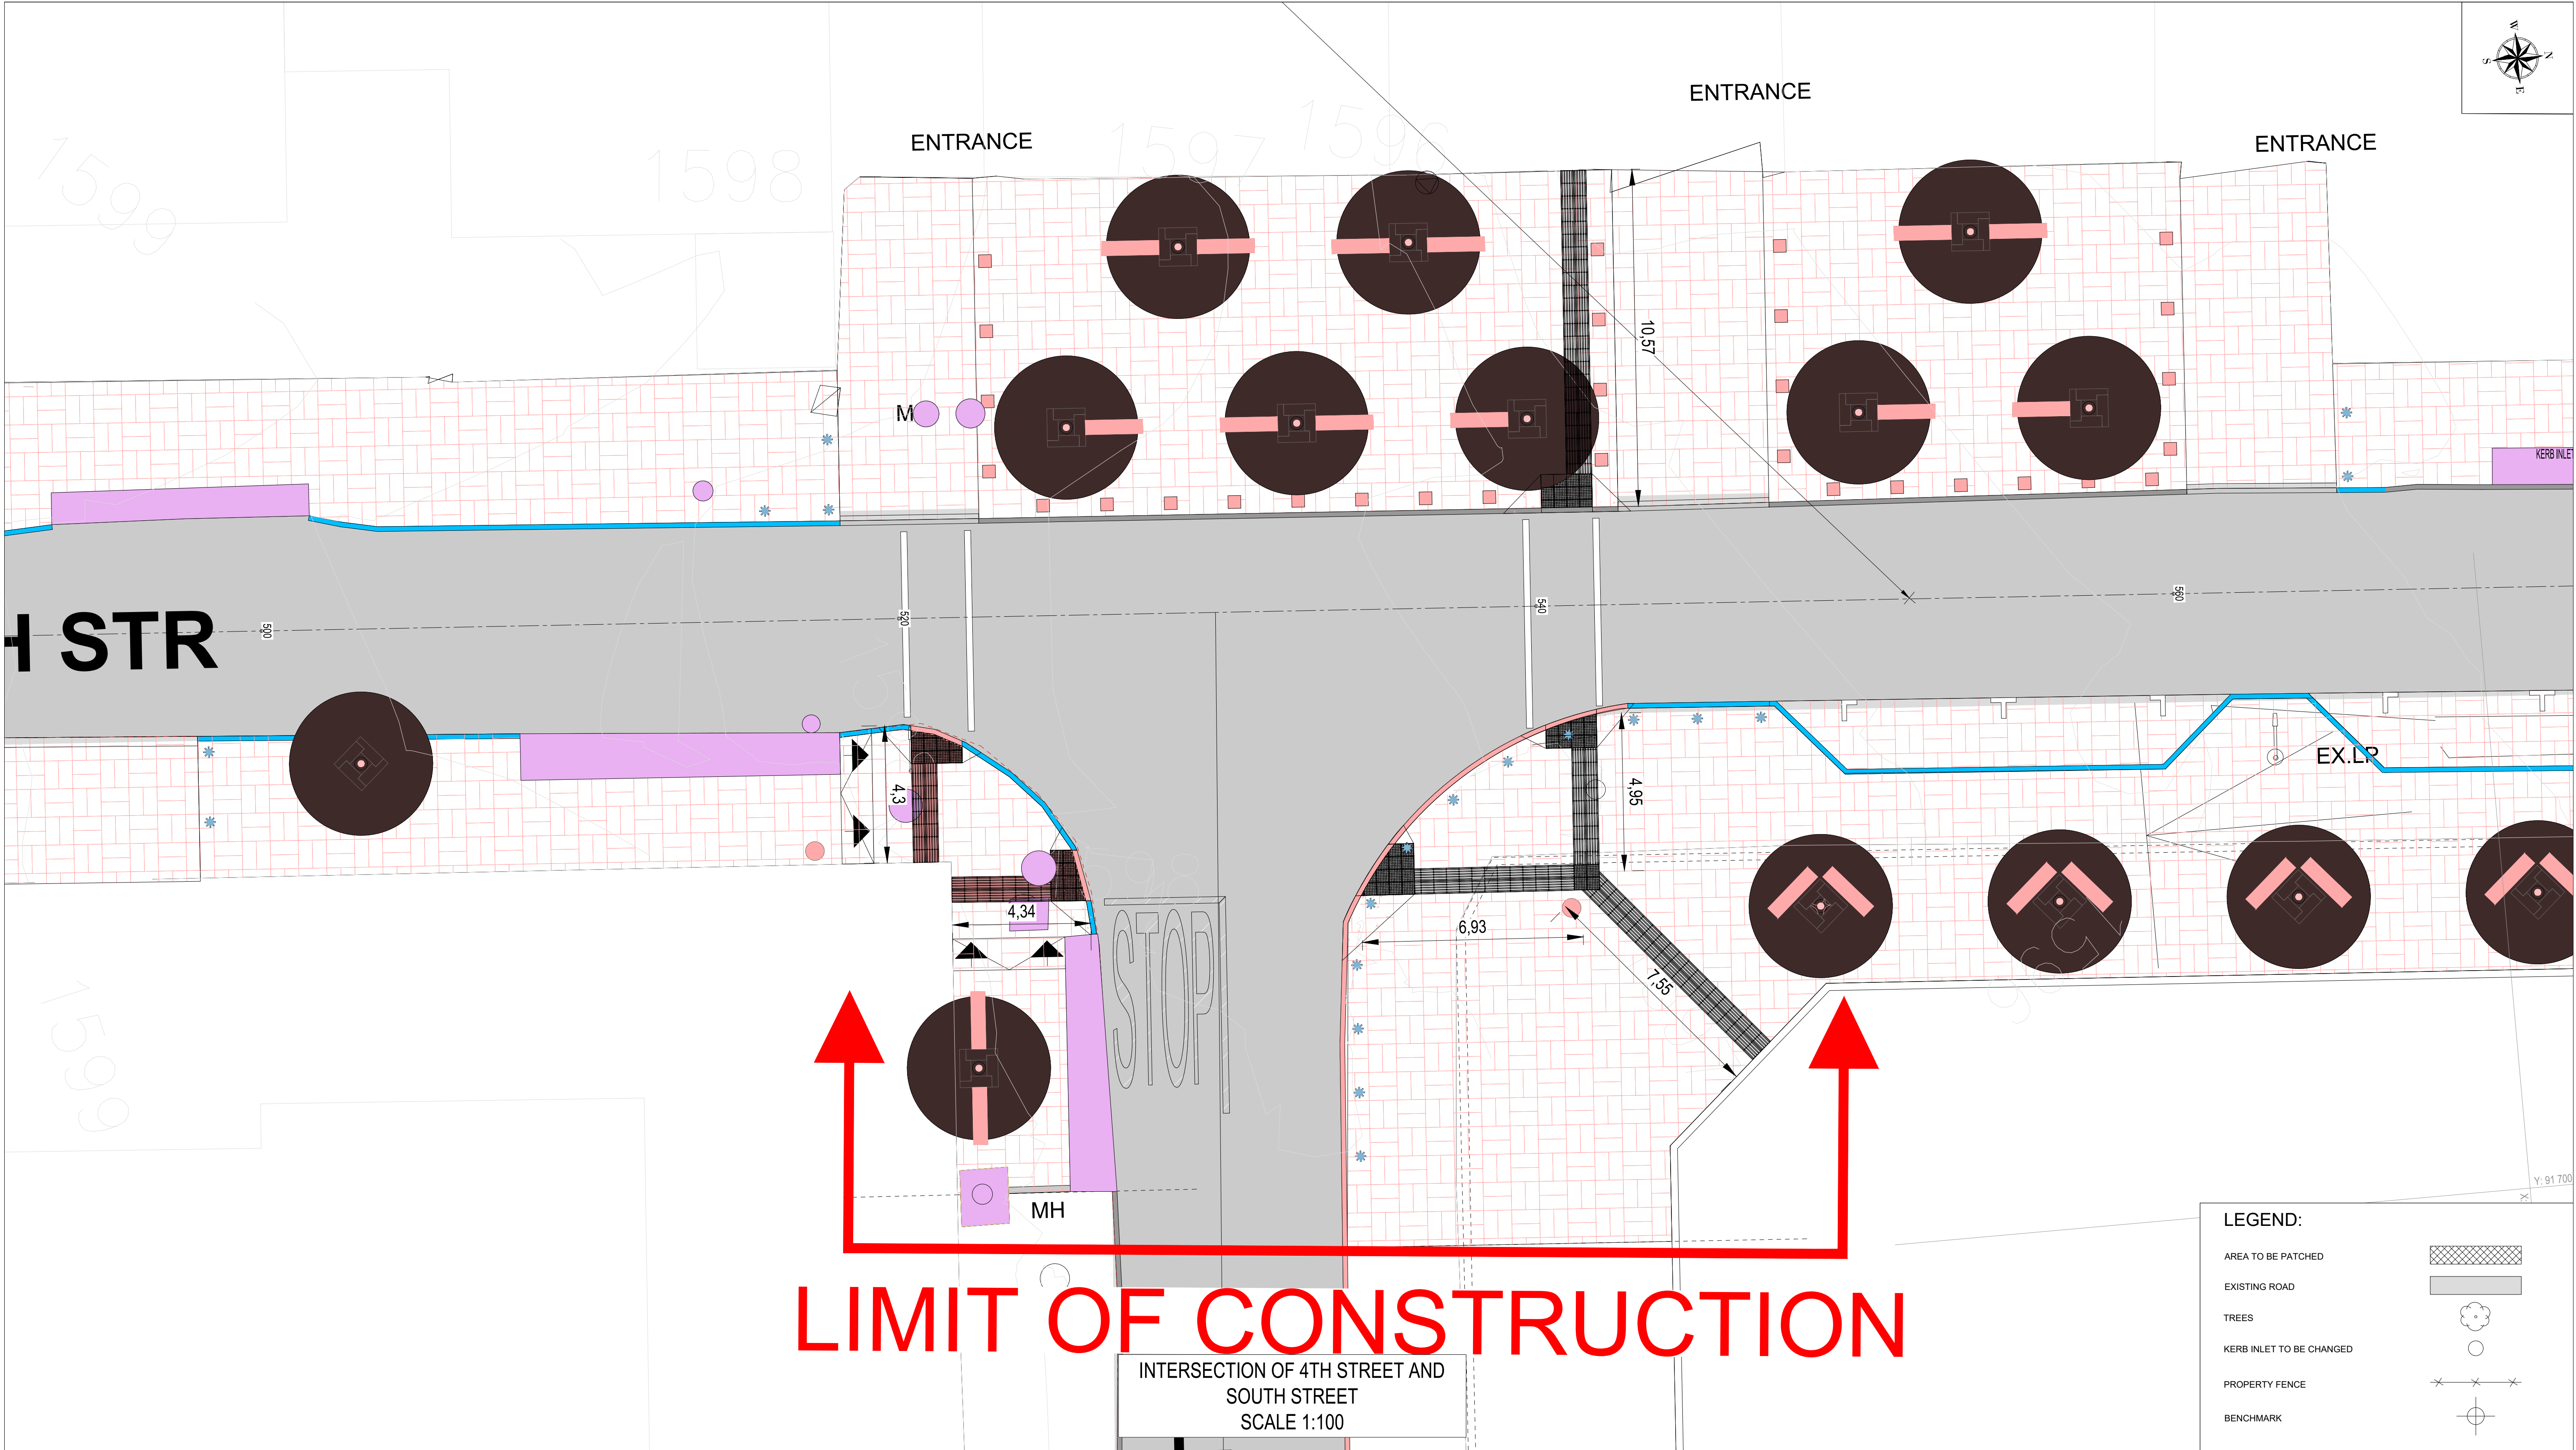

LEGEND:

- AREA TO BE PATCHED
- EXISTING ROAD
- TREES
- KERB INLET TO BE CHANGED
- PROPERTY FENCE
- BENCHMARK

Existing pavement
Not part of scope

Pavement Type 1

Pavement Type 2

Roadway

Clay Pavers Type 1

Clay Pavers Type 2

New Bollards to Detail

New Bin to Detail

Street Trader Demarcation

New Tree Ring per Tree Schedule and Detail

New Tree as per Tree Schedule and Detail

Existing Tree as per layout

New Bench Type A to Detail

New Bench Type B to Detail

New Bench Type C to Detail

Kerb Inlet to Engineer spec.

Stormwater channel to Engineer spec.

Lamp Post Street light

NEW-LP

Double Arm Street Light (Street level and Pedestrian level light head)

New Post Top Street light to specification

Existing Single Non-Mountable Kerb.

New Single Non-Mountable Kerb to Detail and Eng. Spec.

New Mountable Kerb to Detail and Eng. Spec.

New Garden Kerb to Detail and Eng. Spec.

New Double Non-Mountable Kerb to Detail and Eng. Spec.

New Retaining Wall to Detail and Eng. Spec.

Roadway direction.

Entrance Driveway Side slope (as-in to Pavement)

Entrance Driveway slope (as-in to Roadway)

CLIENT'S DETAILS

3 Helen Joseph
NEWTOWN, JOHANNESBURG
2000
JOHANNESBURG DEVELOPMENT AGENCY

REVISIONS				
NR	DATE	APPROVED	DESCRIPTION	PAR
0	25/01/2023	JKM	ORIGINAL	

NOTES:

1. THIS DRAWING IS TO BE READ IN CONJUNCTION WITH SABS 1200 STANDARDIZED SPECIFICATIONS AND THE PROJECT SPECIFICATIONS.

2. PRIOR TO THE START OF CONSTRUCTION, ALL SERVICES WHICH ARE TO BE CROSSED MUST BE EXPOSED BY HAND TO CONFIRM THEIR POSITIONS AND LEVELS. ANY DISCREPANCY IS TO BE IMMEDIATELY REPORTED TO THE ENGINEER.

3. A FULL SET OF MATERIAL TESTS(COMPACTION.CBR & UCS) REFLECTING COMPLIANCE WITH THE SPECIFICATIONS IS TO BE SUBMITTED TO THE ENGINEER FOR ONWARD TRANSMISSION TO THE EMPLOYER.

4. INTERSECTION SERVICES TO BE EXPOSED . POSITIONS RECORDED AND ANY CLASHES IN POSITION WITH THE WORKS TO BE REPORTED TO THE ENGINEER PRIOR TO THE COMMENCEMENT OF CONSTRUCTION.

CONSULTANT'S DETAIL

KABE CONSULTING ENGINEERS
218 Dr VAN DER MERWE DRIVE
MONTANA PARK
0182
Tel: 087 809 0982
Fax: 086 516 4728
e-mail: info@kabe.co.za

DESIGNED
NAME: AMN NDIOWA
SIGNATURE:..... DATE:.....

DRAWN
NAME: AMN NDIOWA
SIGNATURE:..... DATE:.....

CHECKED
NAME: JK MOLOISANE
SIGNATURE:..... DATE:.....

INFORMATION OFFICE CHECKED
NAME: TG MOENG
SIGNATURE:..... DATE:.....

DESIGN OFFICE APPROVAL
NAME: JK MOLOISANE
SIGNATURE:..... DATE:.....

CONTRACT No.
JDA.10.198.A.2022

PROJECT No.
-

SHEET No.
01 of 01

PAPER SIZE
A1

SCALE
1:100

DATE:
13/04/2023

LOCATION OF PROJECT
WYNBERG, CITY OF JOHANNESBURG, REGION E OF METRO.

DESCRIPTION OF PROJECT:
WATT STREET PRECINCT (WYNBERG) PUBLIC ENVIRONMENT UPGRADES

DRAWING DESCRIPTION.
CONFIGURATION OF INTERSECTION OF 4TH STREET AND SOUTH STREET

DRAWING No.
JDA - LP - 002 - V00 - C

REVISION

PROJECT STATUS

INCEPTION

DESIGN DEVELOPMENT

TENDER DRAWING

APPROVED CONSTRUCTION DRAWING

AS BUILT DRAWING

PROJECT ENGINEER OF JOHANNESBURG DEVELOPMENT AGENCY (JDA):


NAME:..... SIGNATURE:.....

Prof Reg No. DATE:.....

INSPECTOR OF WORKS OF JOHANNESBURG DEVELOPMENT AGENCY:

NAME:..... SIGNATURE:.....

DATE:.....

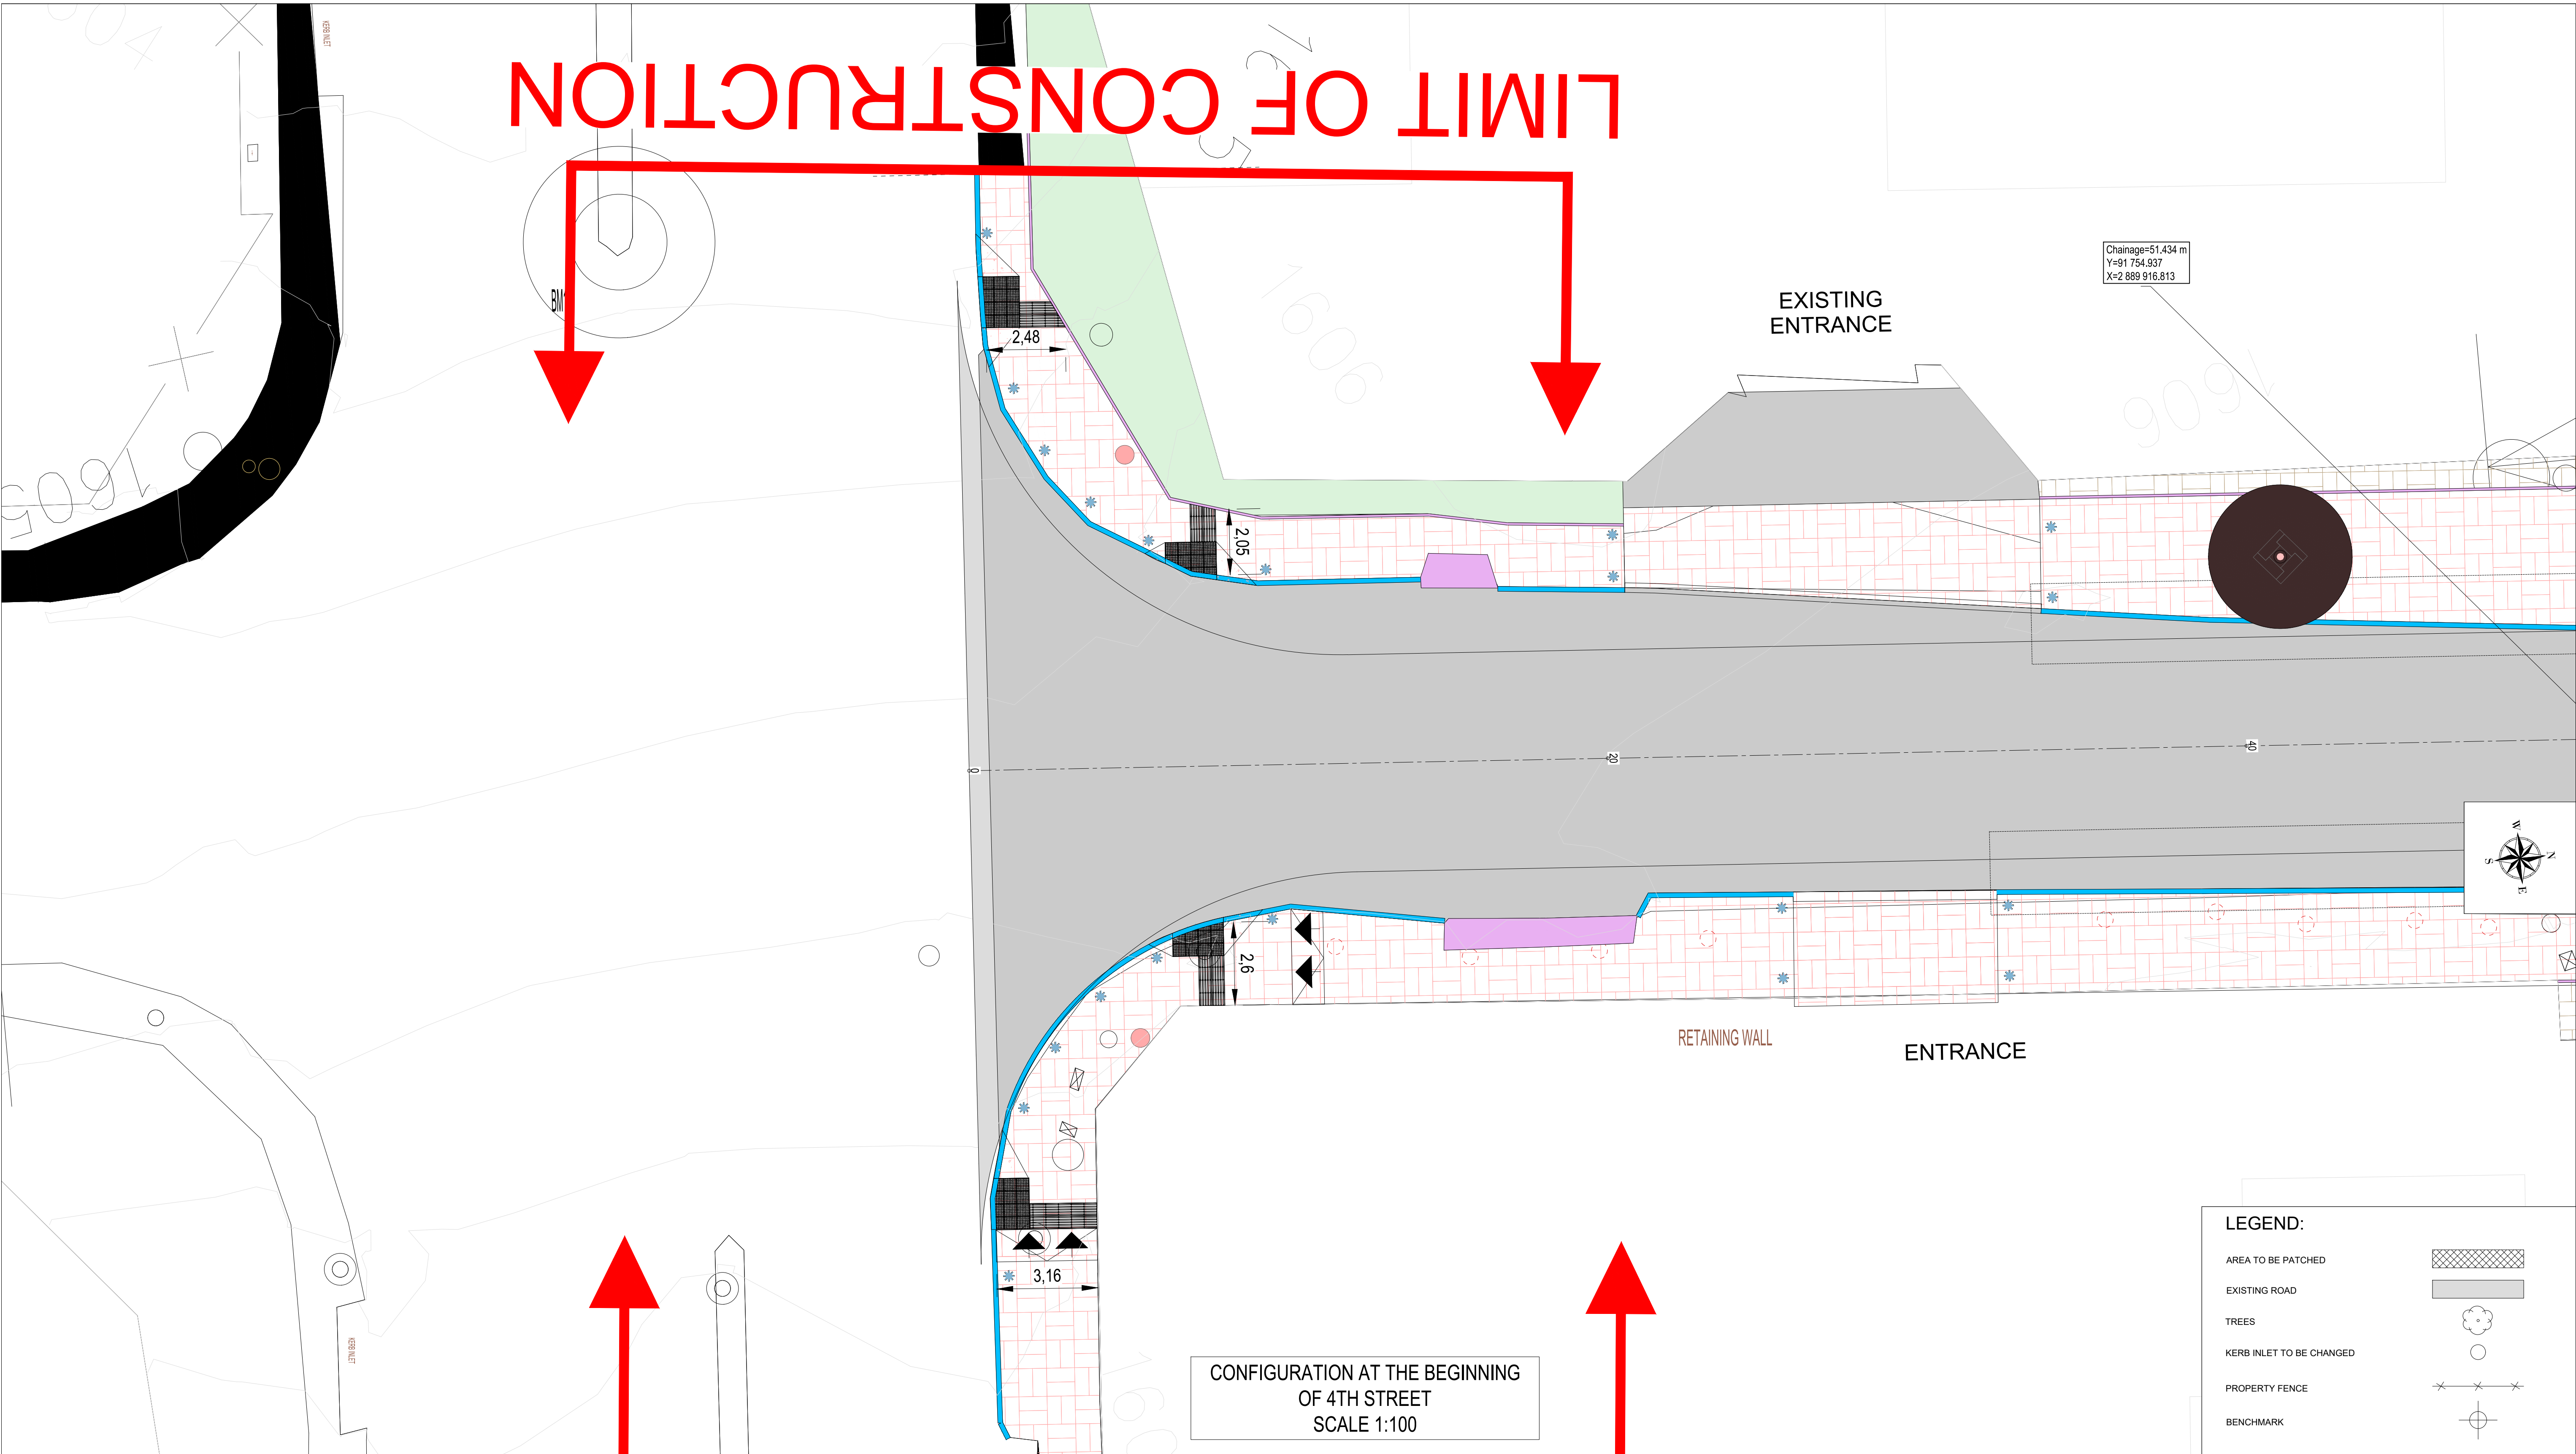

CONFIGURATION AT THE BEGINNING
OF 4TH STREET
SCALE 1:100

LEGEND:

AREA TO BE PATCHED	
EXISTING ROAD	
TREES	
KERB INLET TO BE CHANGED	
PROPERTY FENCE	
BENCHMARK	

Existing pavement Not part of scope	Pavement Type 1 Pavement Type 2	Roadway	Clay Pavers Type 1 Clay Pavers Type 2	New Bollards to Detail	New Bin to Detail	Street Trader Demarcation	New Tree Ring per Tree Schedule and Detail	New Tree as per Tree Schedule and Detail	Existing Tree as per layout	New Bench Type A to Detail	New Bench Type B to Detail	New Bench Type C to Detail	Kerb Inlet to Engineer spec.	Stormwater channel to Engineer spec.	Lamp Post Street light	Double Arm Street Light (Street level and Pedestrian level light head)	New Post Top Street light to specification	Existing Single Non-Mountable Kerb.	New Single Non-Mountable Kerb to Detail and Eng. Spec.	New Mountable Kerb to Detail and Eng. Spec.	New Garden Kerb to Detail and Eng. Spec.	New Double Non-Mountable Kerb to Detail and Eng. Spec.	New Retaining Wall to Detail and Eng. Spec.	Roadway direction	Entrance Driveway Side slope lie-in to Pavement	Entrance Driveway slope lie-in to Roadway

CLIENT'S DETAILS 3 Helen Joseph NEWTOWN, JOHANNESBURG 2000 JOHANNESBURG DEVELOPMENT AGENCY	REVISIONS	NOTES: 1. THIS DRAWING IS TO BE READ IN CONJUNCTION WITH SABS 1200 STANDARDIZED SPECIFICATIONS AND THE PROJECT SPECIFICATIONS. 2. PRIOR TO THE START OF CONSTRUCTION, ALL SERVICES WHICH ARE TO BE CROSSED MUST BE EXPOSED BY HAND TO CONFIRM THEIR POSITIONS AND LEVELS. ANY DISCREPANCY IS TO BE IMMEDIATELY REPORTED TO THE ENGINEER. 3. A FULL SET OF MATERIAL TESTS(COMPACTION,CBR & UCS) REFLECTING COMPLIANCE WITH THE SPECIFICATIONS IS TO BE SUBMITTED TO THE ENGINEER FOR ONWARD TRANSMISSION TO THE EMPLOYER. 4. INTERSECTION SERVICES TO BE EXPOSED. POSITIONS RECORDED AND ANY CLASHES IN POSITION WITH THE WORKS TO BE REPORTED TO THE ENGINEER PRIOR TO THE COMMENCEMENT OF CONSTRUCTION.	CONSULTANT'S DETAIL KABE CONSULTING ENGINEERS 218 Dr VAN DER MERWE DRIVE MONTANA PARK 0182 Tel: 087 809 0982 Fax: 086 516 4728 e-mail: info@kabe.co.za	DESIGNED NAME: AMN NDIWA SIGNATURE:..... DATE:.....	CONTRACT No. JDA.10.198.A.2022 PROJECT No. - SHEET No. 01 of 01 PAPER SIZE A1 SCALE 1:100 DATE: 13/04/2023	LOCATION OF PROJECT WYNBERG, CITY OF JOHANNESBURG, REGION E OF METRO. DESCRIPTION OF PROJECT: WATT STREET PRECINCT (WYNBERG) PUBLIC ENVIRONMENT UPGRADES DRAWING DESCRIPTION. CONFIGURATION AT THE BEGINNING OF 4TH STREET DRAWING No. JDA - LP - 003 - V00 - C	PROJECT STATUS <table><tr><td></td><td>INCEPTION</td><td></td><td>DESIGN DEVELOPMENT</td><td></td><td>TENDER DRAWING</td><td></td><td>APPROVED CONSTRUCTION DRAWING</td><td></td><td>AS BUILT DRAWING</td></tr><tr><td colspan="5">PROJECT ENGINEER OF JOHANNESBURG DEVELOPMENT AGENCY (JDA):</td><td colspan="5">INSPECTOR OF WORKS OF JOHANNESBURG DEVELOPMENT AGENCY:</td></tr><tr><td colspan="5">NAME</td><td colspan="5">SIGNATURE</td></tr><tr><td colspan="5">Prof Reg No.</td><td colspan="5">DATE</td></tr><tr><td colspan="5">NAME</td><td colspan="5">SIGNATURE</td></tr><tr><td colspan="5">NAME</td><td colspan="5">DATE</td></tr></table>		INCEPTION		DESIGN DEVELOPMENT		TENDER DRAWING		APPROVED CONSTRUCTION DRAWING		AS BUILT DRAWING	PROJECT ENGINEER OF JOHANNESBURG DEVELOPMENT AGENCY (JDA):					INSPECTOR OF WORKS OF JOHANNESBURG DEVELOPMENT AGENCY:					NAME					SIGNATURE					Prof Reg No.					DATE					NAME					SIGNATURE					NAME					DATE				
				INCEPTION					DESIGN DEVELOPMENT		TENDER DRAWING		APPROVED CONSTRUCTION DRAWING		AS BUILT DRAWING	
PROJECT ENGINEER OF JOHANNESBURG DEVELOPMENT AGENCY (JDA):					INSPECTOR OF WORKS OF JOHANNESBURG DEVELOPMENT AGENCY:	
NAME					SIGNATURE	
Prof Reg No.					DATE	
NAME					SIGNATURE	
NAME					DATE	
				DRAWN NAME: AMN NDIWA SIGNATURE:..... DATE:..... CHECKED NAME: JK MOLOISANE SIGNATURE:..... DATE:..... INFORMATION OFFICE CHECKED NAME: TG MOENG SIGNATURE:..... DATE:..... DESIGN OFFICE APPROVAL NAME: JK MOLOISANE SIGNATURE:..... DATE:.....		0 REVISION	